


WATER SYSTEM CONTROL VALVES

SPRINKLERS - YELLOW

Shown thus 

Date _____

HOSES - WHITE


STATUS

Shift


[illegible]

- 1 Woodmill and dock in valve house.
- 2 Woodmill and dock in valve house.
- 3 New paint shop.
- 4 Woodmill and dock.
- 5 Tipple
- 6 Digester building.
- 7 Storeroom.
- 8 Carpenter shop.
- 9 Finishing Room in ramp north of Finish Room.
- 10 Board storage northwest side #1 warehouse.
- 11 Board storage southwest side #1 warehouse over bank.
- 12 East side #4 warehouse.
- 13 East side #4 warehouse.
- 14 West side #2 warehouse.
- 15 East side #2 warehouse under plate in road.
- 16 Tile and paint room east side #3-warehouse.
- 17 No. 3 warehouse.
- 18 South end A/C plant (building 18)
- 19 West side A/C plant (building 18)
- 20 West side A/C plant (building 18)
- 21 West side A/C plant (building 18)

- 22 West side A/C plant (building 18)
23 West side A/C plant (building 18)
24 West side A/C plant (building 18)
25 West side A/C plant (building 18)
26 New loading dock between office and A/C feeds loading dock
27 South of dryer building.
28 North side of storeroom.
29 Water tower shut off valves south of water tower. Normally opened.
30 Fill valve for water tower on by pass. Normally closed.
31 Water tower shut off valves south of water tower. Normally opened.
32 Sprinklers electric shop and sub station West Mill office south of
water tower.
33 Hailer house hoses, southwest side of boiler house.
34 Chip bin hoses: 2 valves - 1 inside digester room basement, 1 between
boiler house and digester room basement.
35 Office building hoses between office and paint building.
36 Hoses to dryer south side dryer building
37 Hoses to #3 and #4 warehouses, east side #3 warehouse.
38 Hoses #2 warehouse, east side #2 warehouse.
39 Hoses to Finish Room, northeast side #1 warehouse over bank.
40 Hoses to siding plant, west side of A/C (building 18).

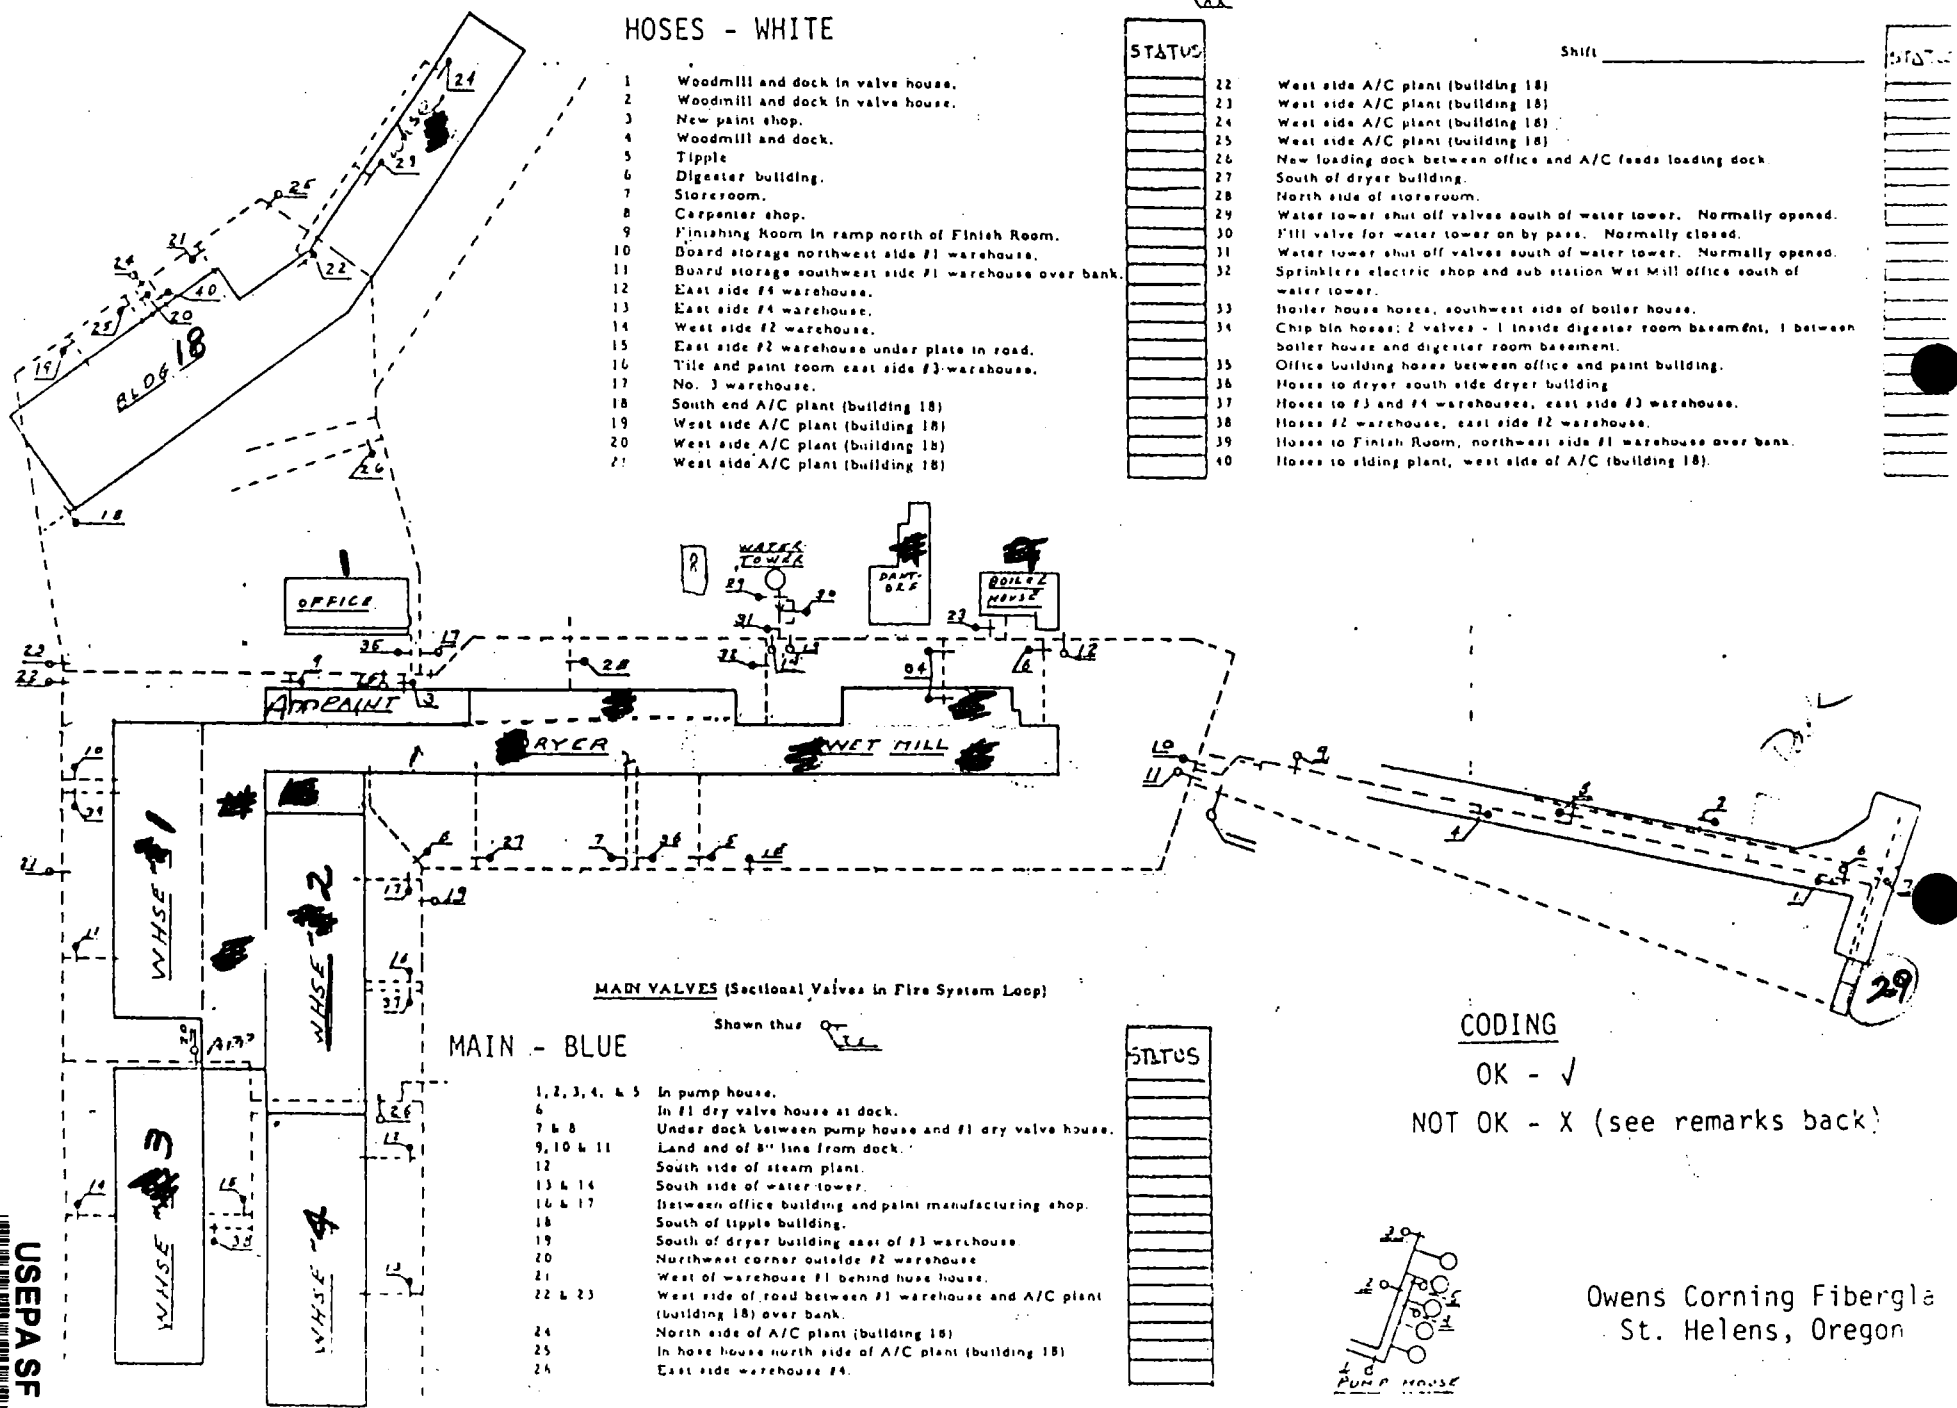

MAIN VALVES (Sectional Valves in Fire System Loop)

Shown thus 

MAIN - BLUE

STATES

CODING

OK - ✓

NOT OK - X (see remarks back)

Owens Corning Fibergla
St. Helens, Oregon

USEPA SF

1443767